


ENTRANCE "B"

PLANTING TYPICAL EXAMPLE

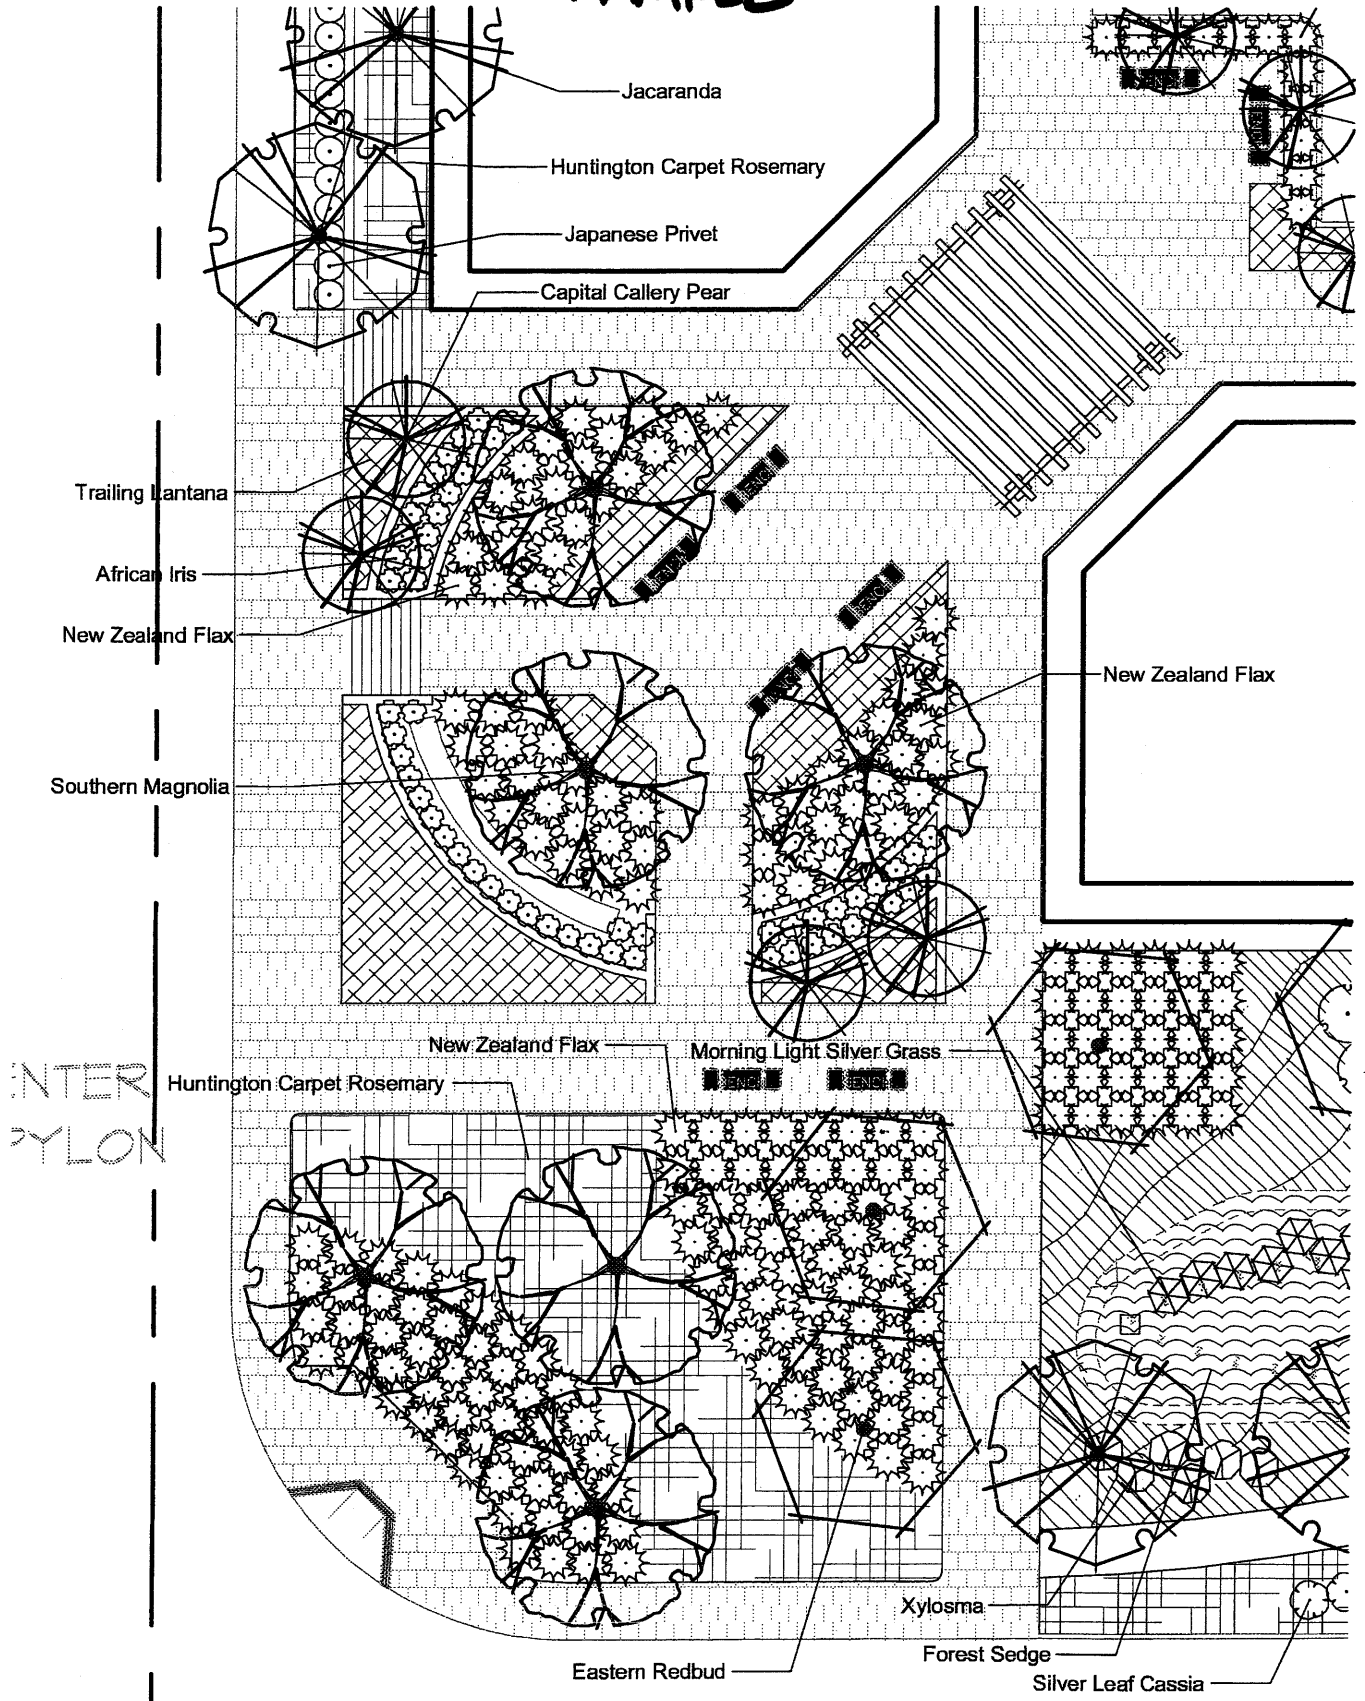

SOUTH WEST CORNER PLANTING