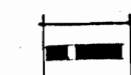

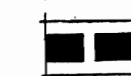
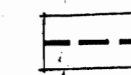
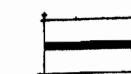


CIRCULATION PLAN

LEGEND

-  SECONDARY (88' R.O.W.)
-  ENHANCED SECONDARY (112' R.O.W.)
-  ENHANCED SECONDARY (132' R.O.W.)
-  COLLECTOR (66' R.O.W.)
-  EXISTING

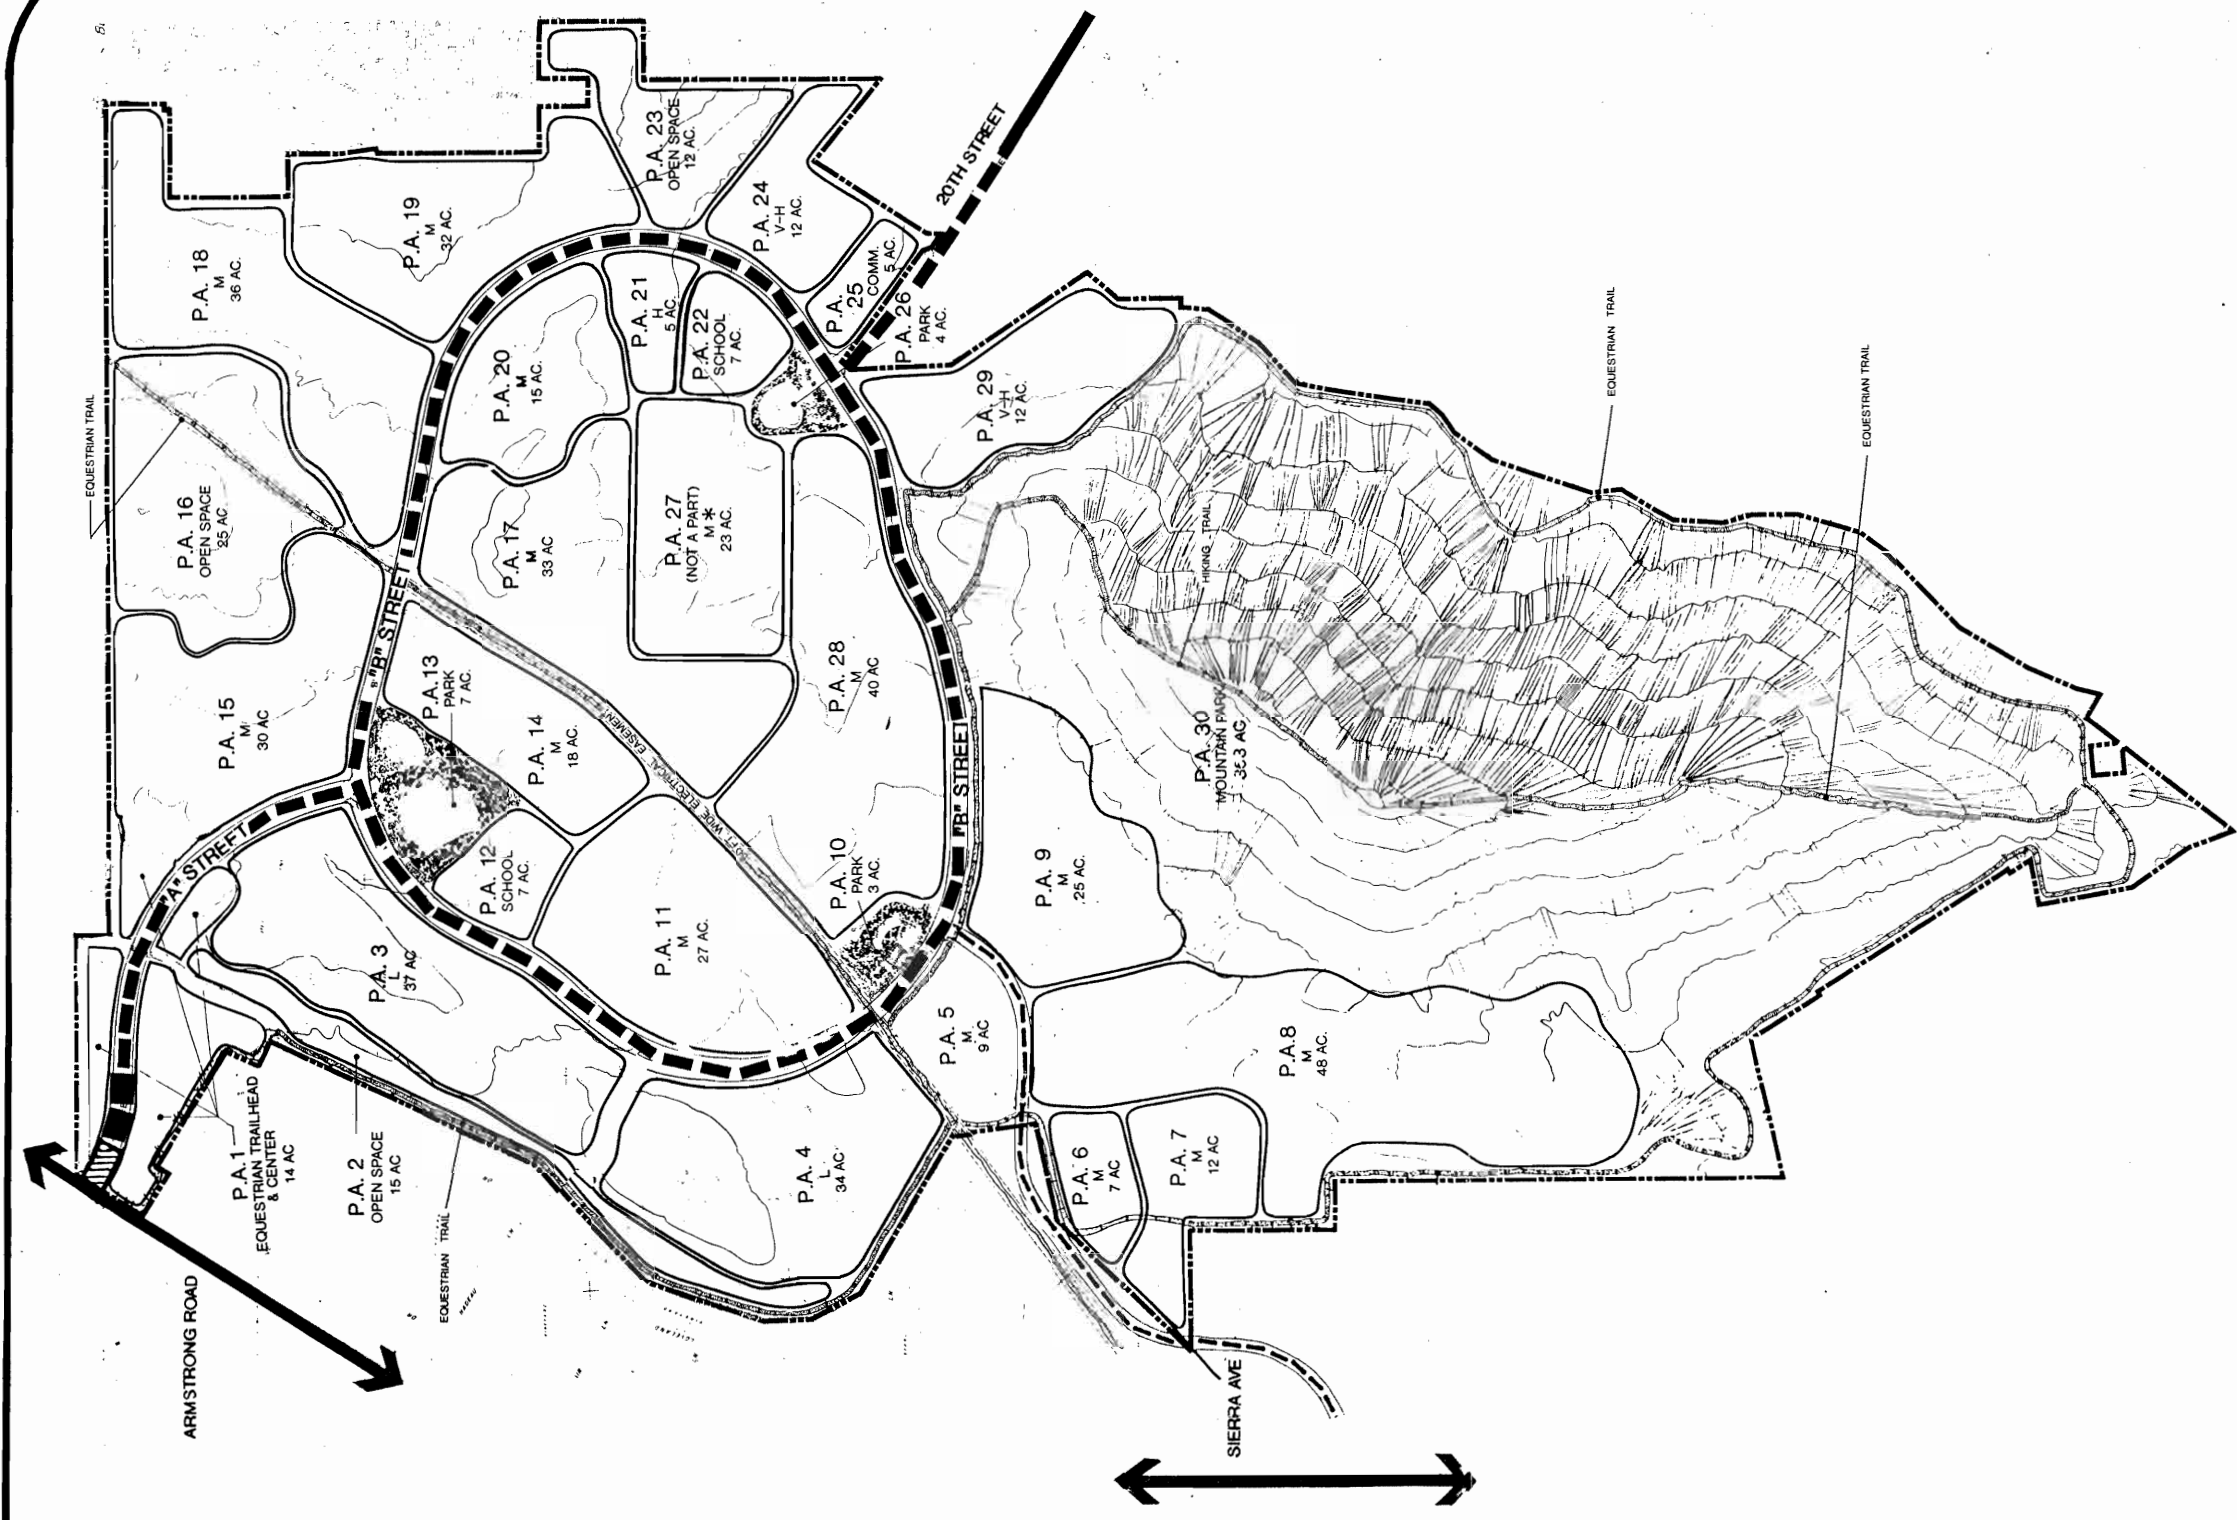


FIGURE 4.3