

NOT TO SCALE

**NOTE:**

1. THICKNESS OF A.B. AND A.C. (FOR SHOULDER, AND FOR TRAVELED WAY) TO BE DETERMINED BY SOIL TEST AT TIME OF GRADING OPERATIONS.
2. MINIMUM PAVING THICKNESS PER SPECIFICATIONS SECTION 8.07 OF THIS ORDINANCE.
3. IMPROVEMENTS TO STATE HIGHWAYS SHALL CONFORM TO CALTRANS DESIGN STANDARDS AND POLICIES. RIGHT OF WAY MAY VARY PER THE REQUIREMENTS OF CALTRANS POLICY.

**ABBREVIATIONS**

- A.B. = AGGREGATE BASE
- A.C. = ASPHALT CONCRETE
- EP = EDGE OF PAVEMENT
- ES = EDGE OF SHOULDER
- ETW = EDGE OF TRAVELED WAY
- O.G. = ORIGINAL GROUND
- PG = PROFILE GRADE
- RW = RIGHT OF WAY


**TYPICAL SECTION FOR:**

1. WINCHESTER RD (SR 79)  
FROM 1/2 MILE N/O KELLER RD,  
NORTH TO I-10
2. CAJALCO RD / RAMONA EXPY  
FROM I-15,  
EAST TO SR-74

APPROVED BY:

*George A. Johnson*  
 DIRECTOR OF TRANSPORTATION  
 GEORGE A. JOHNSON, RCE 42328

DATE: 05/01/07

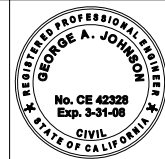


COUNTY OF RIVERSIDE

**6-LANE EXPRESSWAY (220' R/W)**

STANDARD NO. 82 (1 of 2)


REVISIONS	REV.	BY:	APR'D	DATE	REV.	BY:	APR'D	DATE
	1				4			
	2				5			
	3				6			

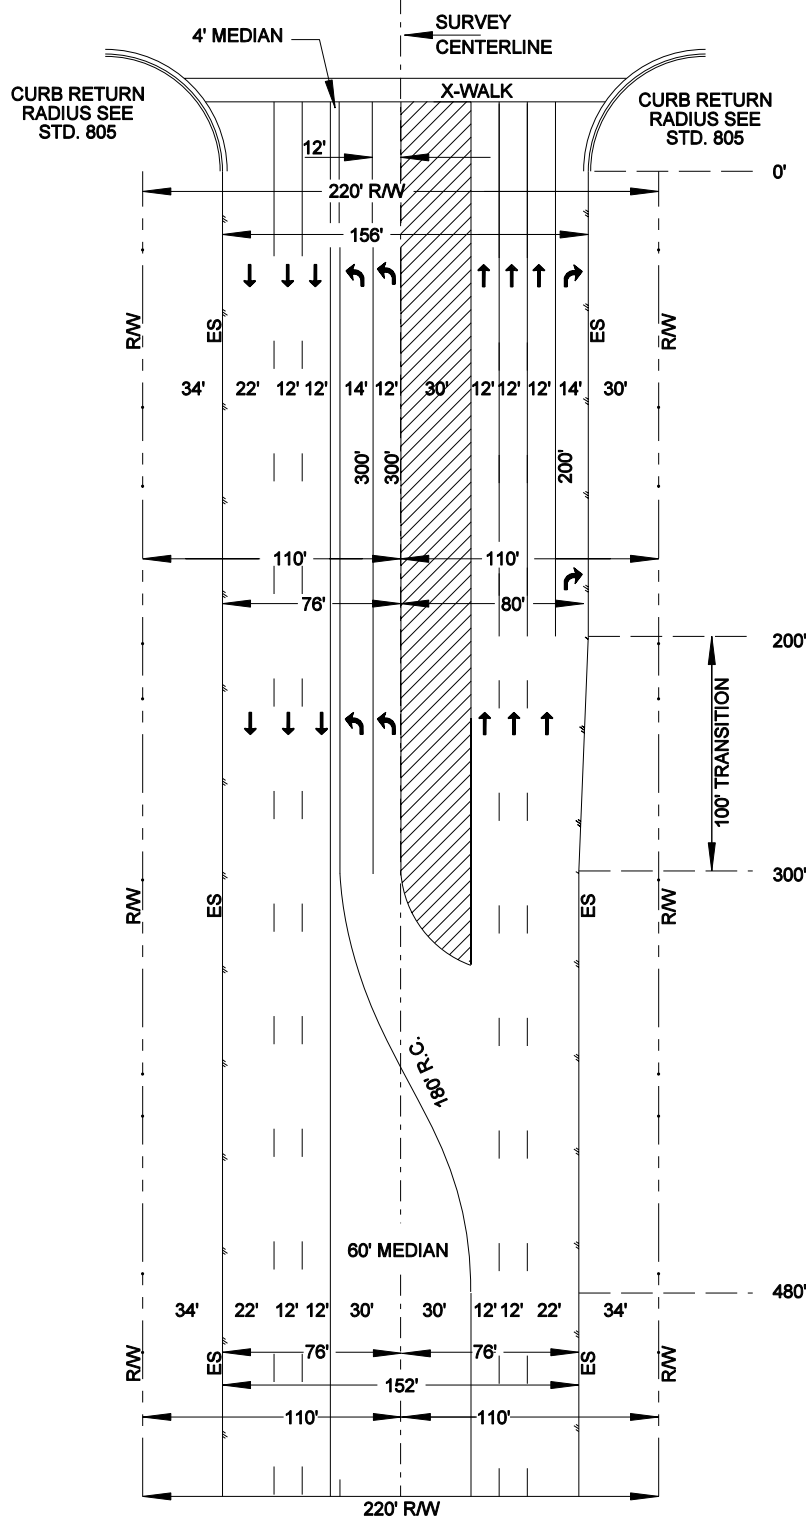

NOT TO SCALE

- TYPICAL SECTION FOR:**
1. WINCHESTER RD (SR 79)  
FROM 1/2 MILE N/O KELLER RD,  
NORTH TO I-10
  2. CAJALCO RD / RAMONA EXPY  
FROM I-15,  
EAST TO SR-74

- ABBREVIATIONS**
- EP = EDGE OF PAVEMENT
  - ES = EDGE OF SHOULDER
  - ETW = EDGE OF TRAVELED WAY
  - R.C. = REVERSE CURVE
  - R/W = RIGHT OF WAY

APPROVED BY:  
  
 DATE: 05/01/07  
 DIRECTOR OF TRANSPORTATION  
 GEORGE A. JOHNSON, RCE 42328



COUNTY OF RIVERSIDE

**6-LANE EXPRESSWAY (220' R/W)**

STANDARD NO. 82 (2 of 2)

REVISIONS	REV.	BY:	APR'D	DATE	REV.	BY:	APR'D	DATE
	1				4			
	2				5			
	3				6			