



CALTRANS G-1 INLET  
DETAIL C  
NTS

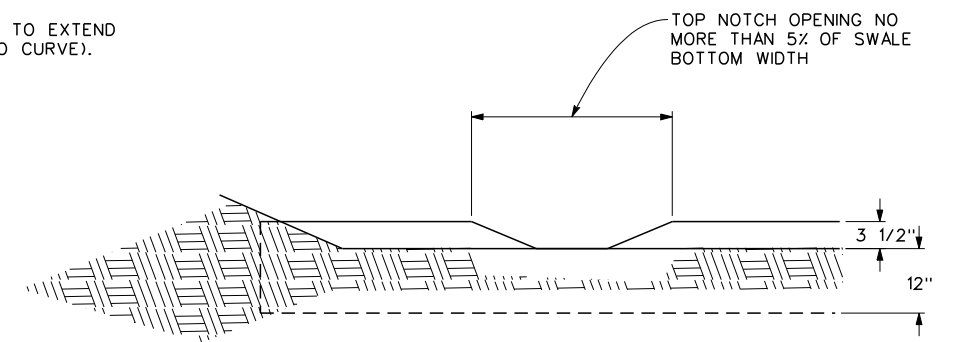


PCC CUTOFF WALL  
SECTION -B  
NTS

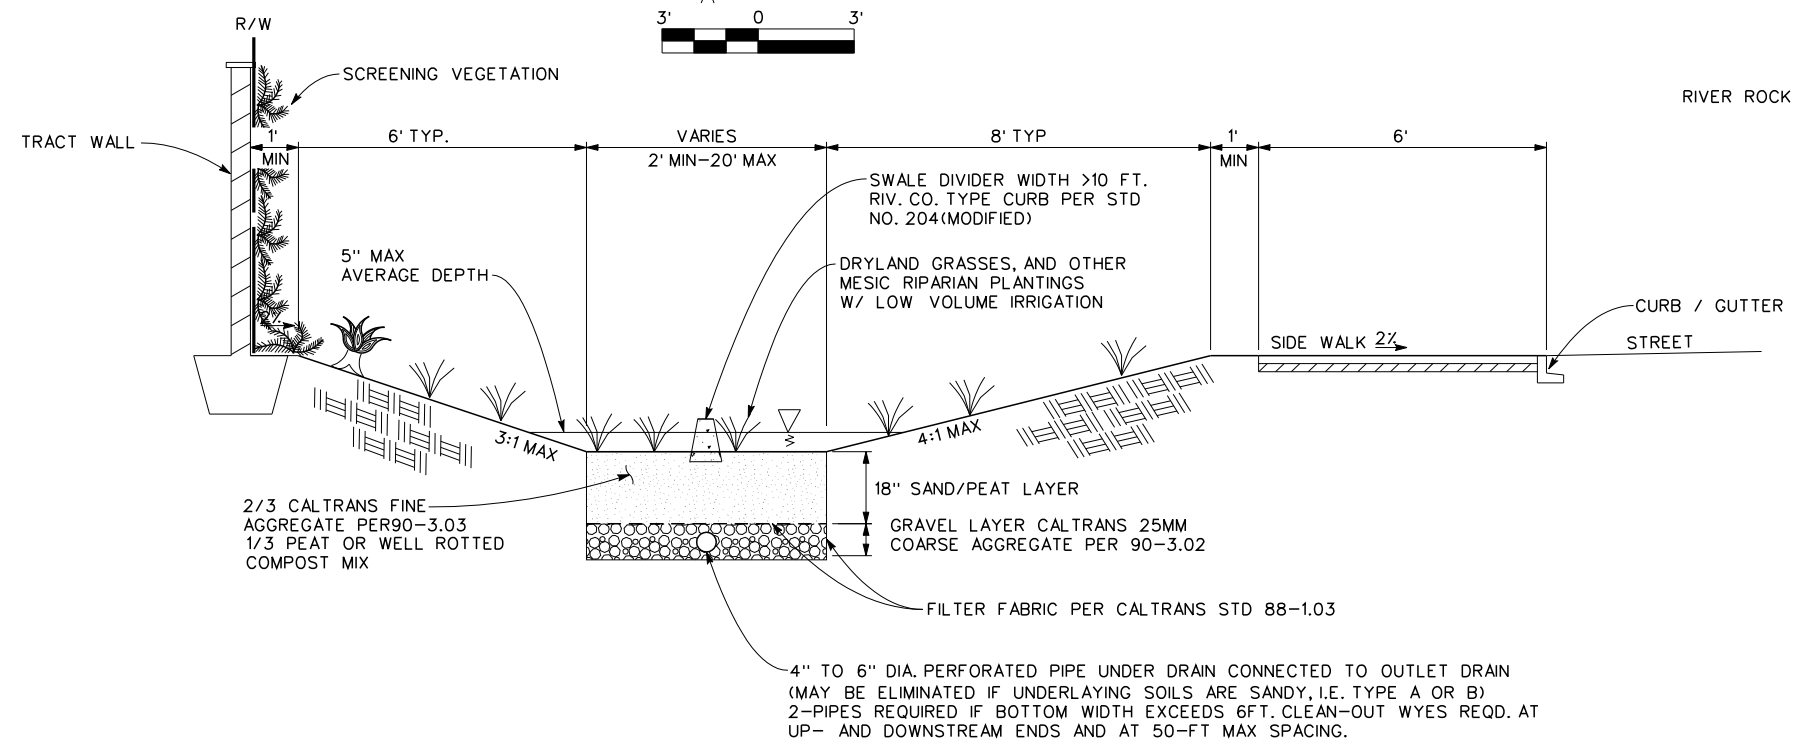


SAND / GRAVEL UNDER DRAIN REQUIRED WHENEVER NUTRIENTS AND OR PATHOGENS ARE TO BE TREATED.

SECTION A-A  
2' 0 2'

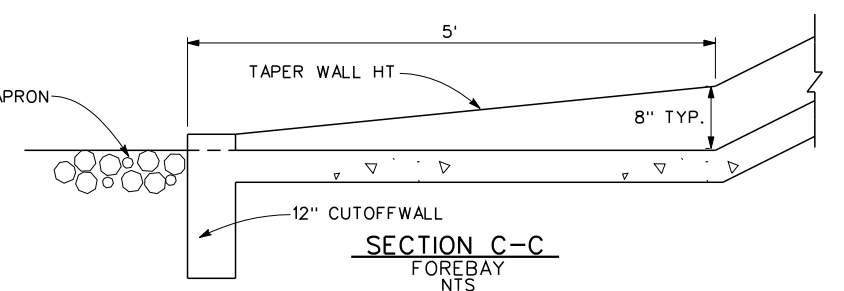

SECTION C-C  
FOREBAY  
NTS

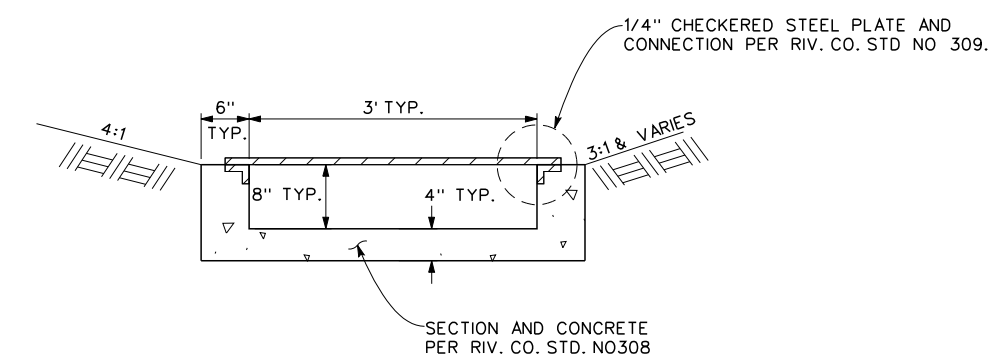

SECTION D-D  
NTS

★ PRELIMINARY ★  
SUBJECT TO REVISION

WATER QUALITY SWALE  
OVERSIDE DRAIN INLET  
STANDARD DRAWING