


PLANTING TYPICAL EXAMPLE

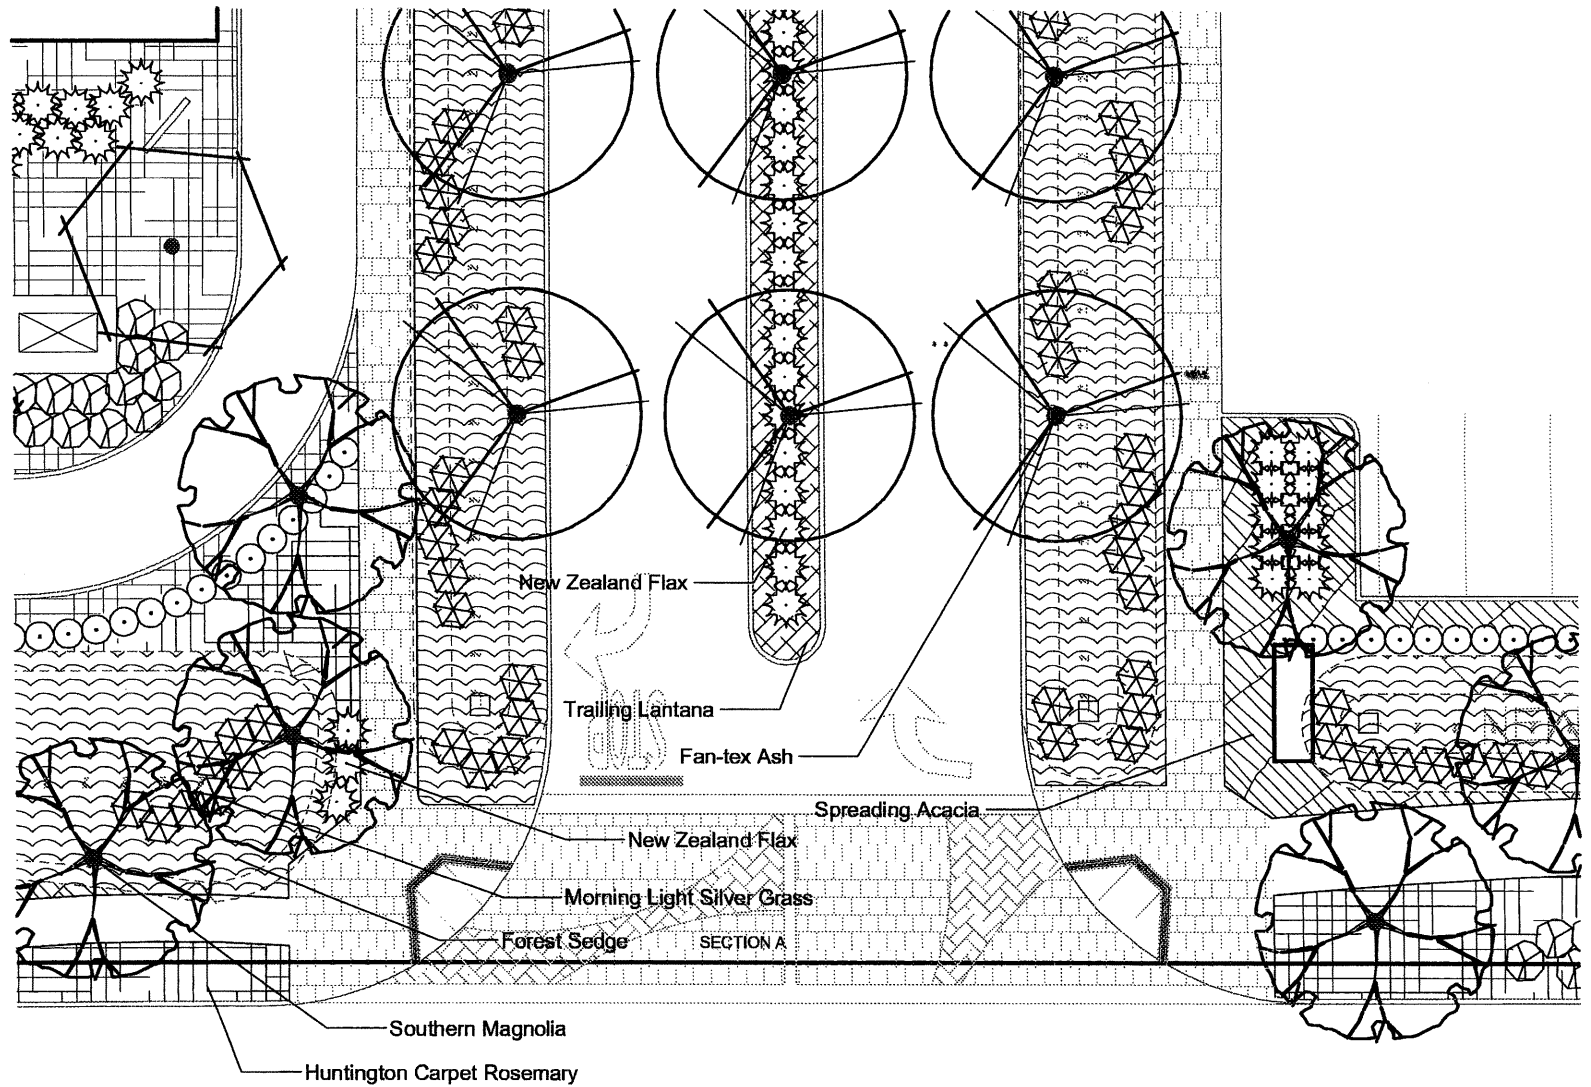

ENTRANCE "D"